

North Yorkshire Council
Customer Service Centre
County Hall
Northallerton
DL7 8AD
Tel: 0300 131 2 131
Email:
customer.services@northyorks.gov.uk
Web: www.northyorks.gov.uk

Date 02 September 2024

Dear Resident/ Proprietor,

MARKET PLACE, RICHMOND – RELAYING OF COBBLES

This letter is to inform you that North Yorkshire Council, will be undertaking cobbling works at the above location.

The works are currently programmed to commence on Monday 09 September for a period of 6 weeks. Work will take place between the hours of 07:30 to 16:00 Monday to Friday. A plan showing the extent of the works is enclosed for your information.

Advance warning signage advising of the works will be installed on site shortly. Access for through-traffic will be possible at all times. A number of parking and loading bays will be suspended for the duration of the works and temporary loading areas will be created where possible. On-site personnel will assist in managing access to properties and businesses within the works area. Pedestrian access to businesses and properties will be maintained at all times.

Please note, this work is part of an extensive programme and therefore, some adjustment to this start date or the duration of the works may be necessary should unforeseen circumstances such as significant weather events or emergencies on the highway network arise.

To ensure the delivery of these works we request your assistance in the following ways:

- Please contact the Customer Service Centre on 0300 131 2 131, to identify any special access needs you may have prior to work commencing.
- Please co-operate and comply with any instructions issued by the traffic management operatives and take extra care whilst within the works area.


May I draw your attention to the Councils Corporate Privacy Policy by using the following link <https://www.northyorks.gov.uk/privacy-notices>. When submitting a response, we will record personal information including your name and address.

For further information, including diversion information and to sign up for alerts please go to;
<https://one.network/>


I would like to take this opportunity to apologise for any disruption that these works may cause and would again request your cooperation to help ensure an efficiently and safely executed project.

Yours faithfully

Customer Service Centre

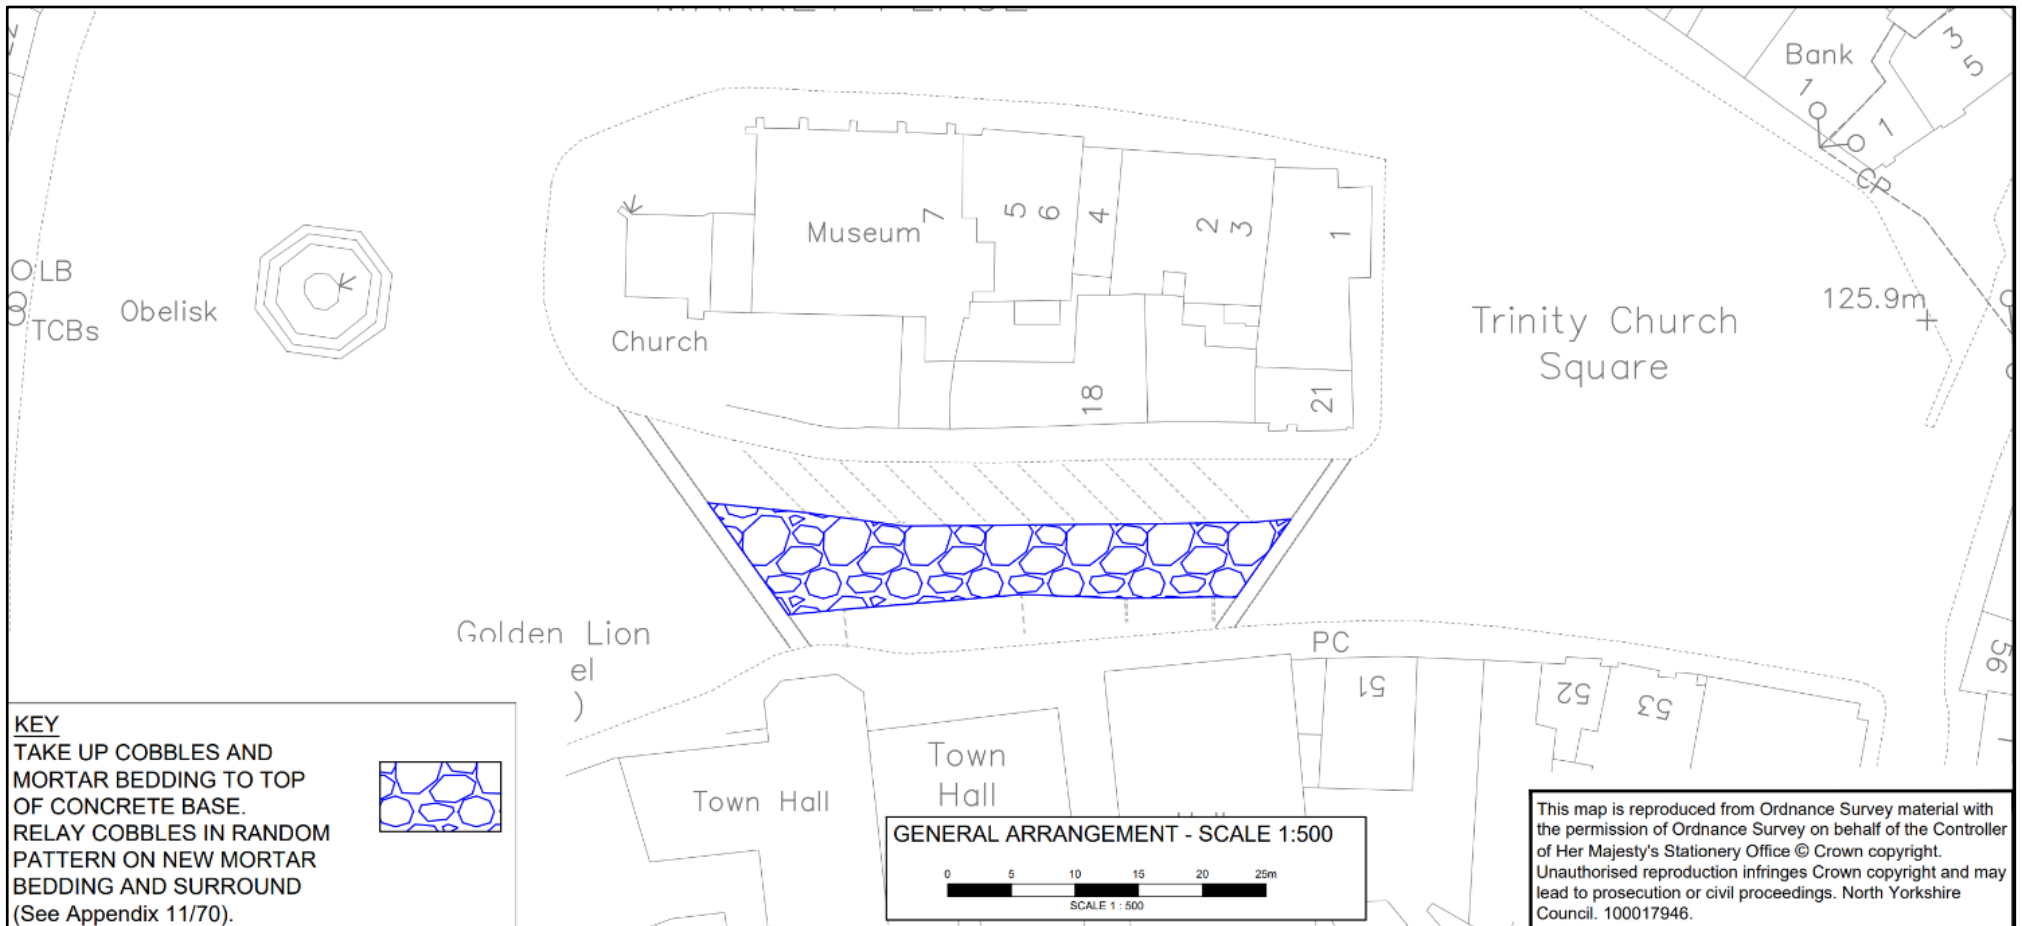

KEY
 TAKE UP COBBLES AND MORTAR BEDDING TO TOP OF CONCRETE BASE. RELAY COBBLES IN RANDOM PATTERN ON NEW MORTAR BEDDING AND SURROUND (See Appendix 11/70).

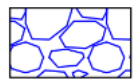

GENERAL ARRANGEMENT - SCALE 1:500

0 5 10 15 20 25m

SCALE 1 : 500

This map is reproduced from Ordnance Survey material with the permission of Ordnance Survey on behalf of the Controller of Her Majesty's Stationery Office © Crown copyright. Unauthorised reproduction infringes Crown copyright and may lead to prosecution or civil proceedings. North Yorkshire Council. 100017946.